


WEST VIEW

1:250

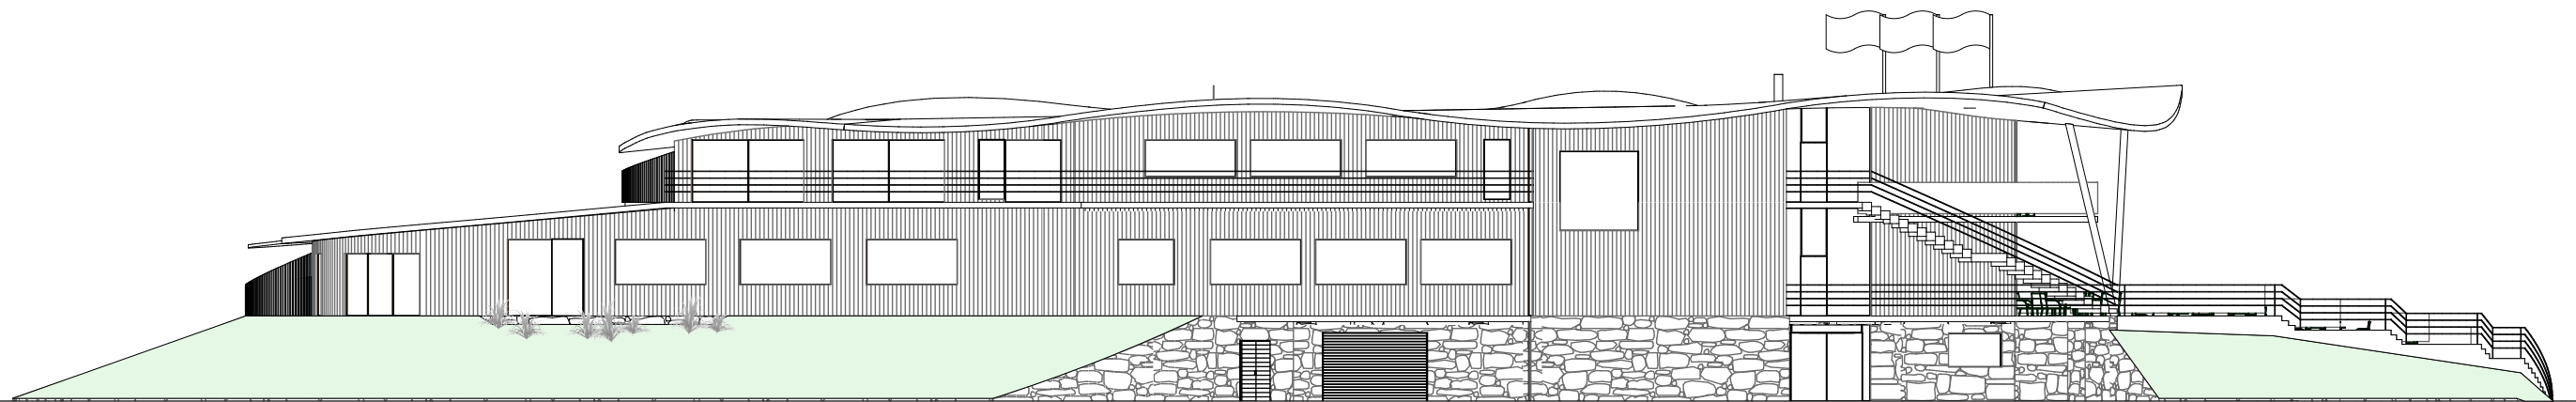

EAST VIEW

1:250