

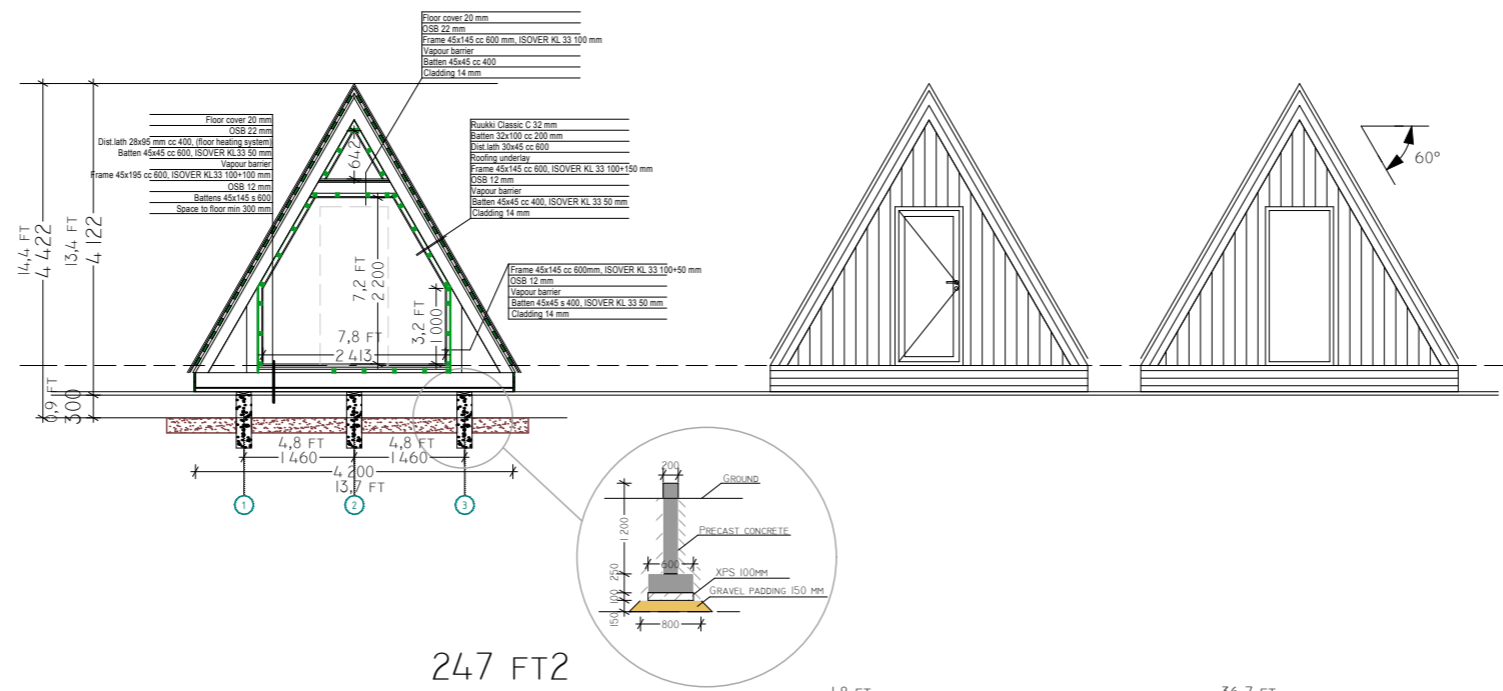


# SOLO 100

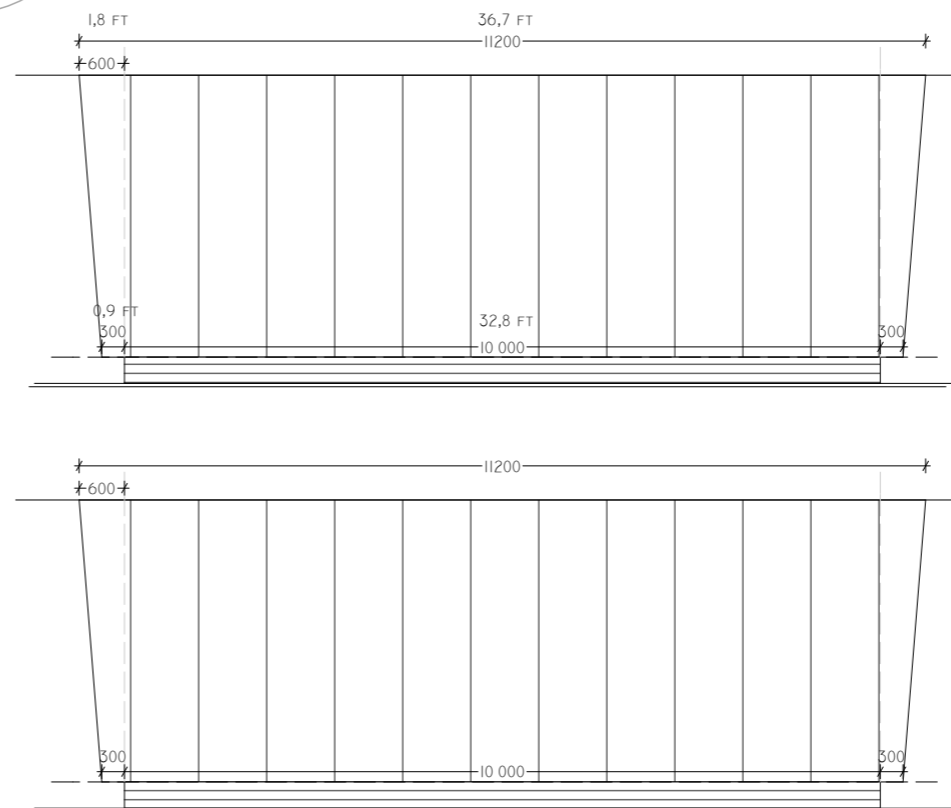

247 FT2  
SOLO100 v.1 23,0 M2

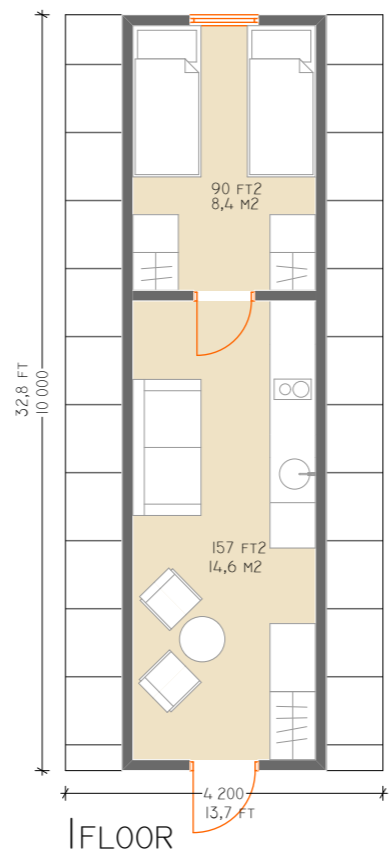

THESE DRAWINGS ARE FOR ILLUSTRATIVE PURPOSES. FINAL DETAILS AND DIMENSIONS WILL BE CHECKED AND FIXED ON CONSTRUCTION DRAWINGS

