


SOLO 75

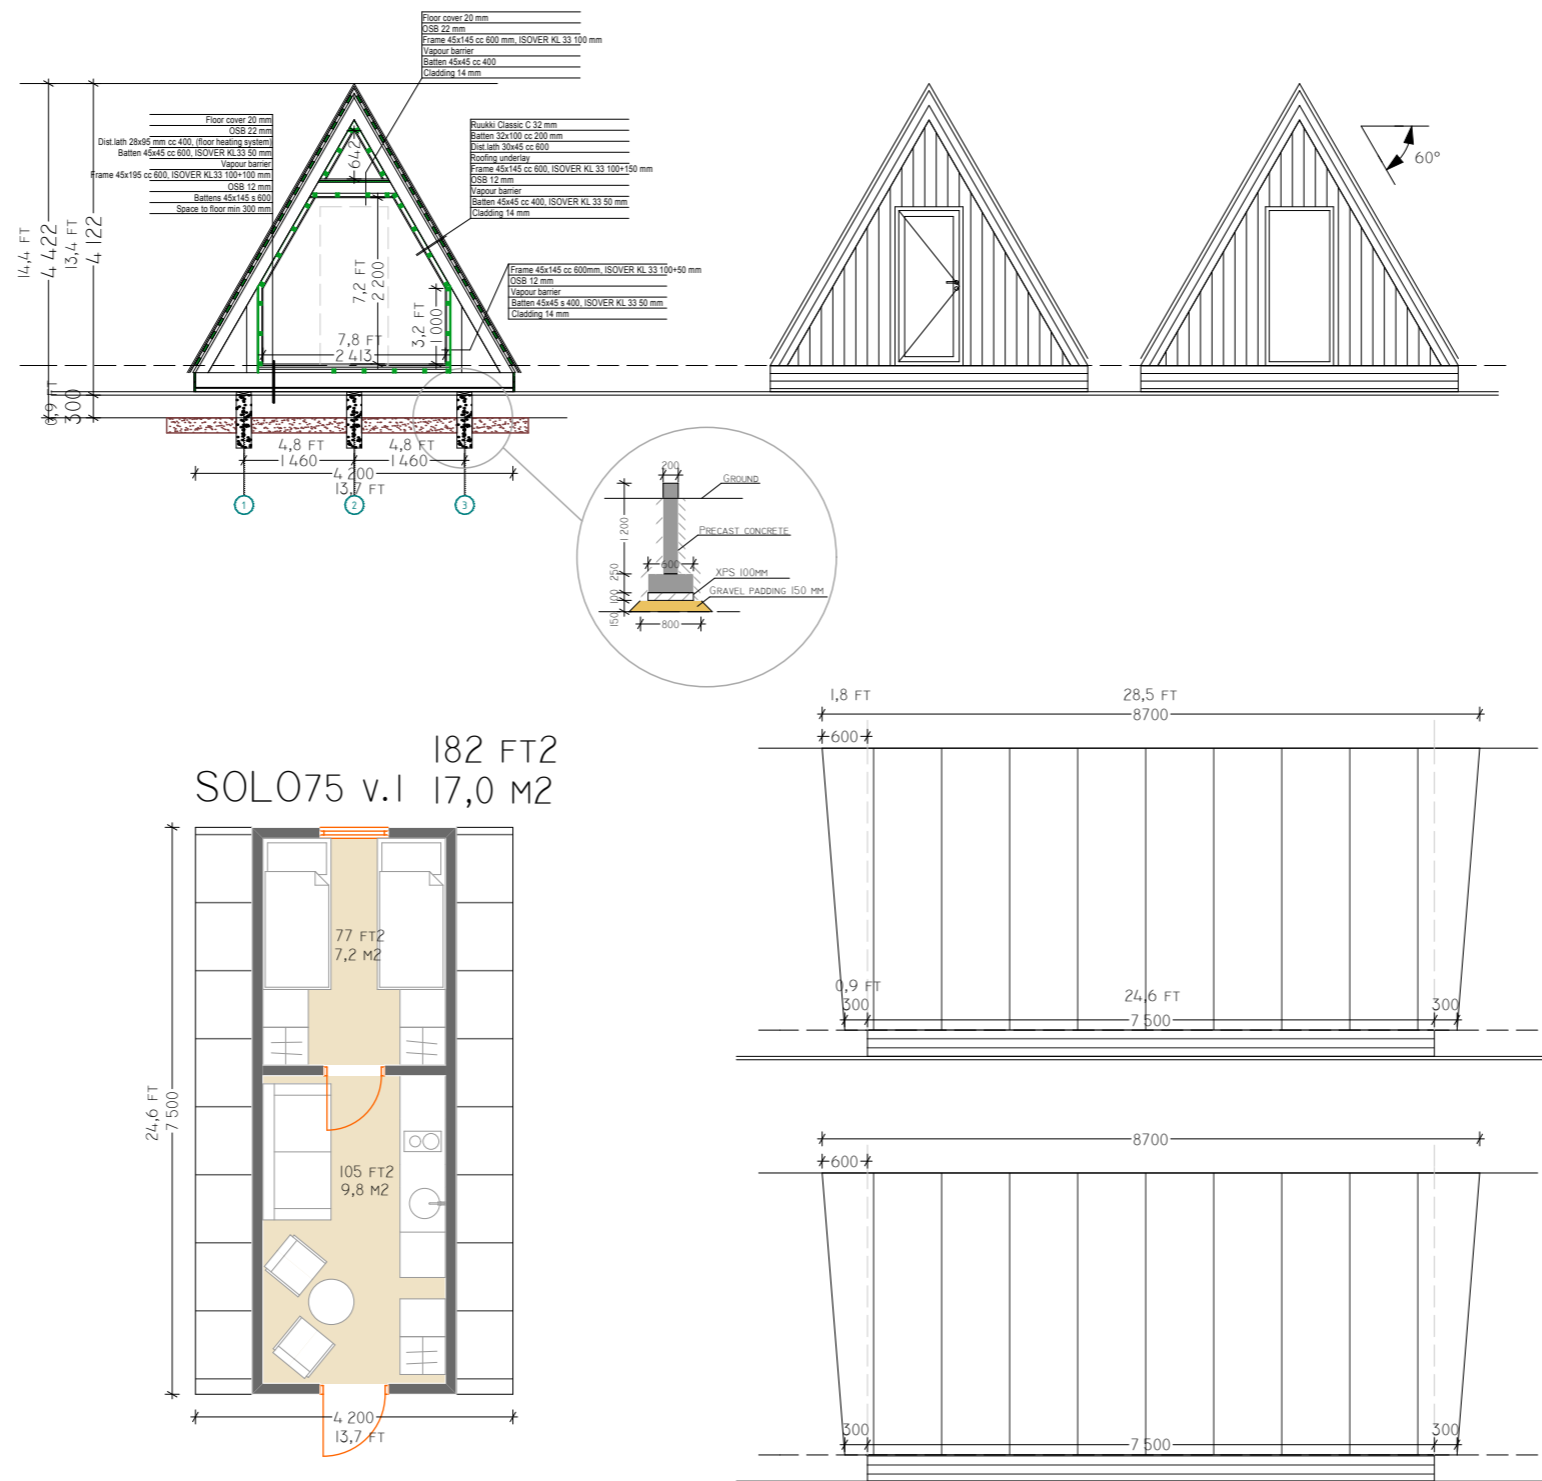

THESE DRAWINGS ARE FOR ILLUSTRATIVE PURPOSES. FINAL DETAILS AND DIMENSIONS WILL BE CHECKED AND FIXED ON CONSTRUCTION DRAWINGS