
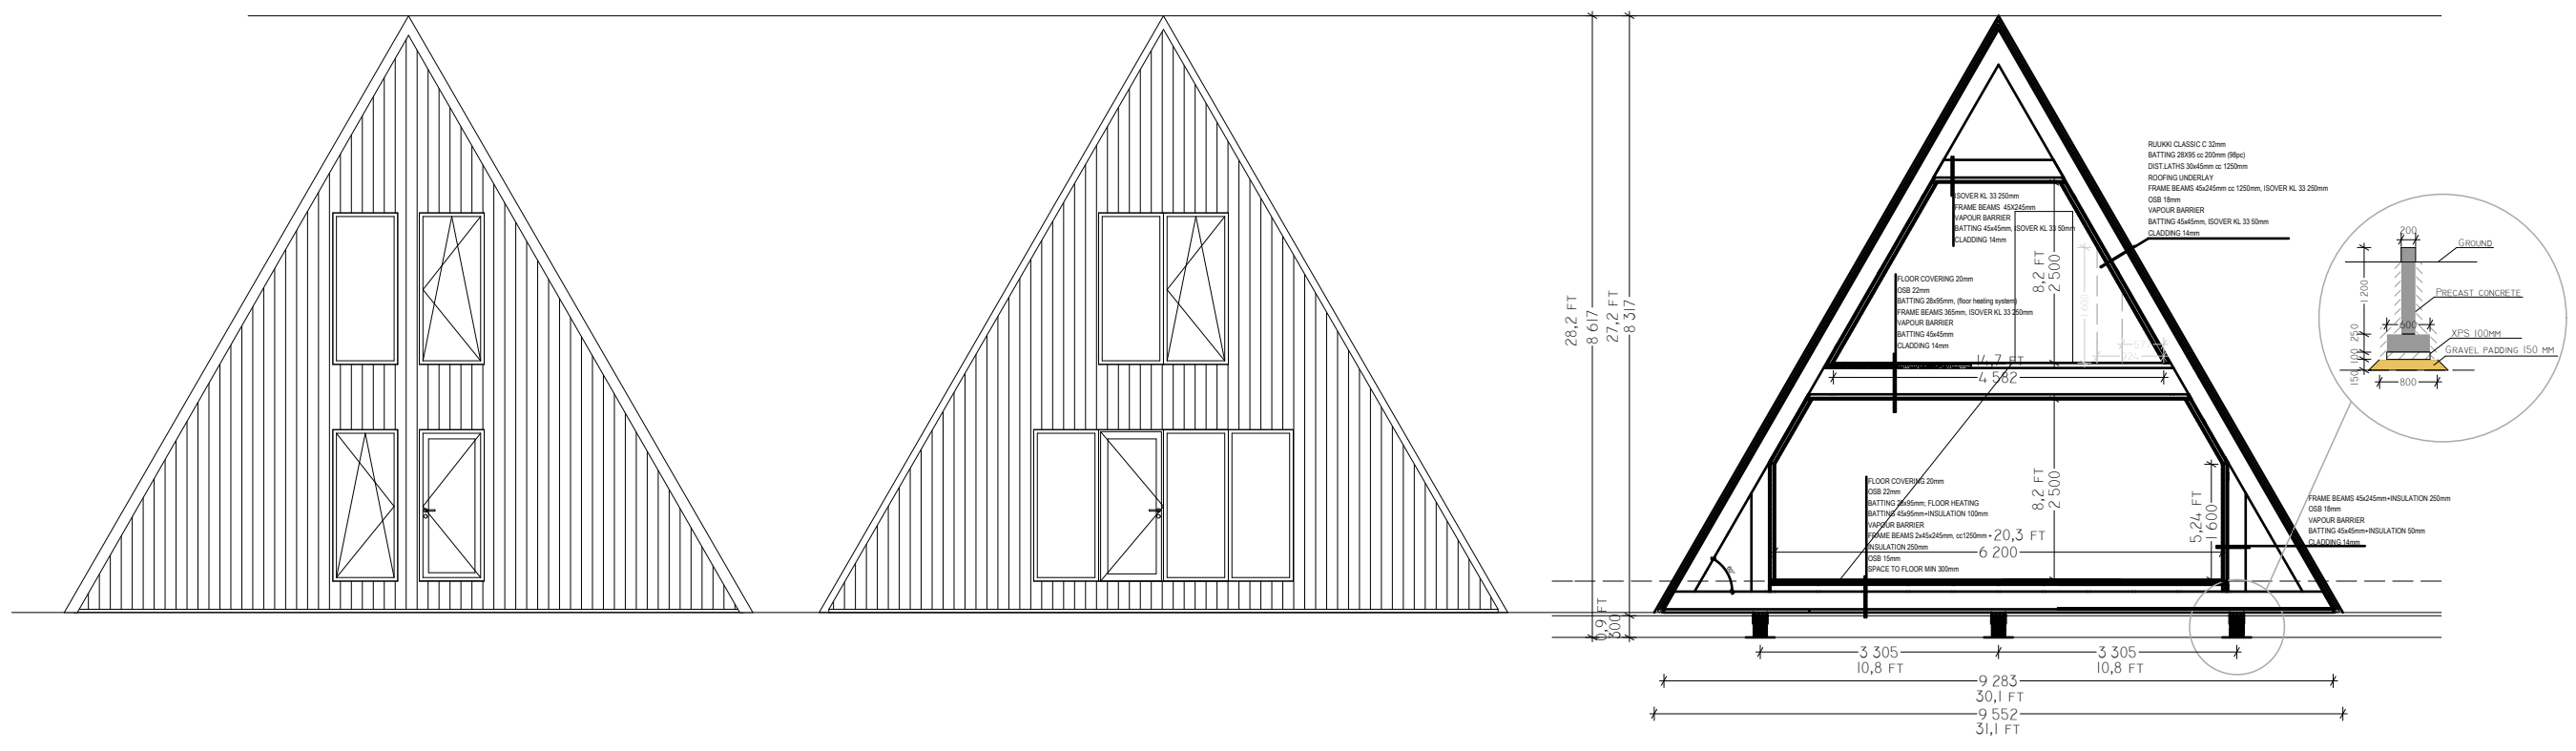
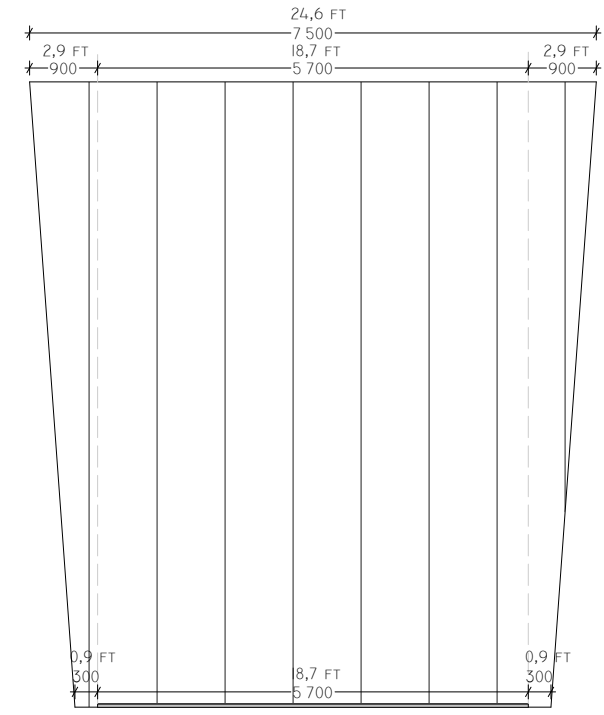
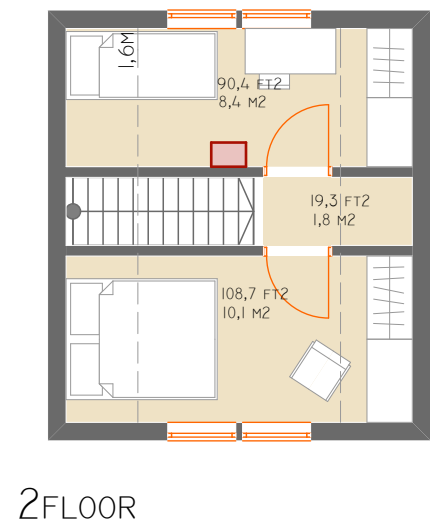


TRIO57 v.1 556 FT² 51,7 M²

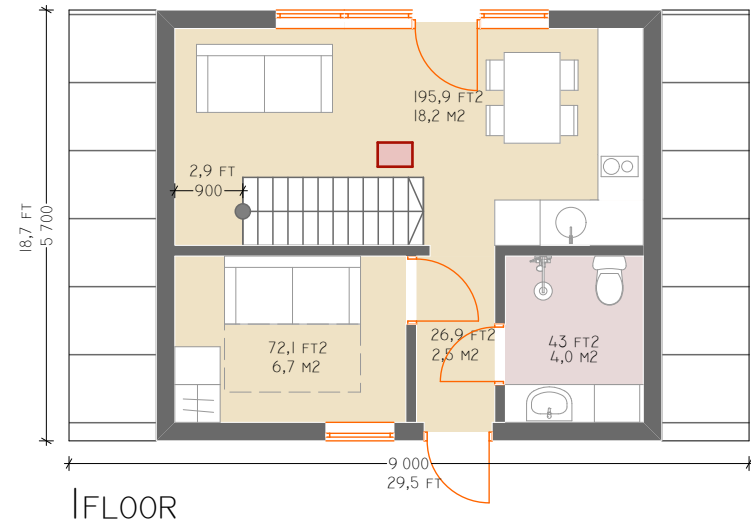

THESE DRAWINGS ARE FOR ILLUSTRATIVE PURPOSES. FINAL DETAILS AND DIMENSIONS WILL BE CHECKED AND FIXED ON CONSTRUCTION DRAWINGS