
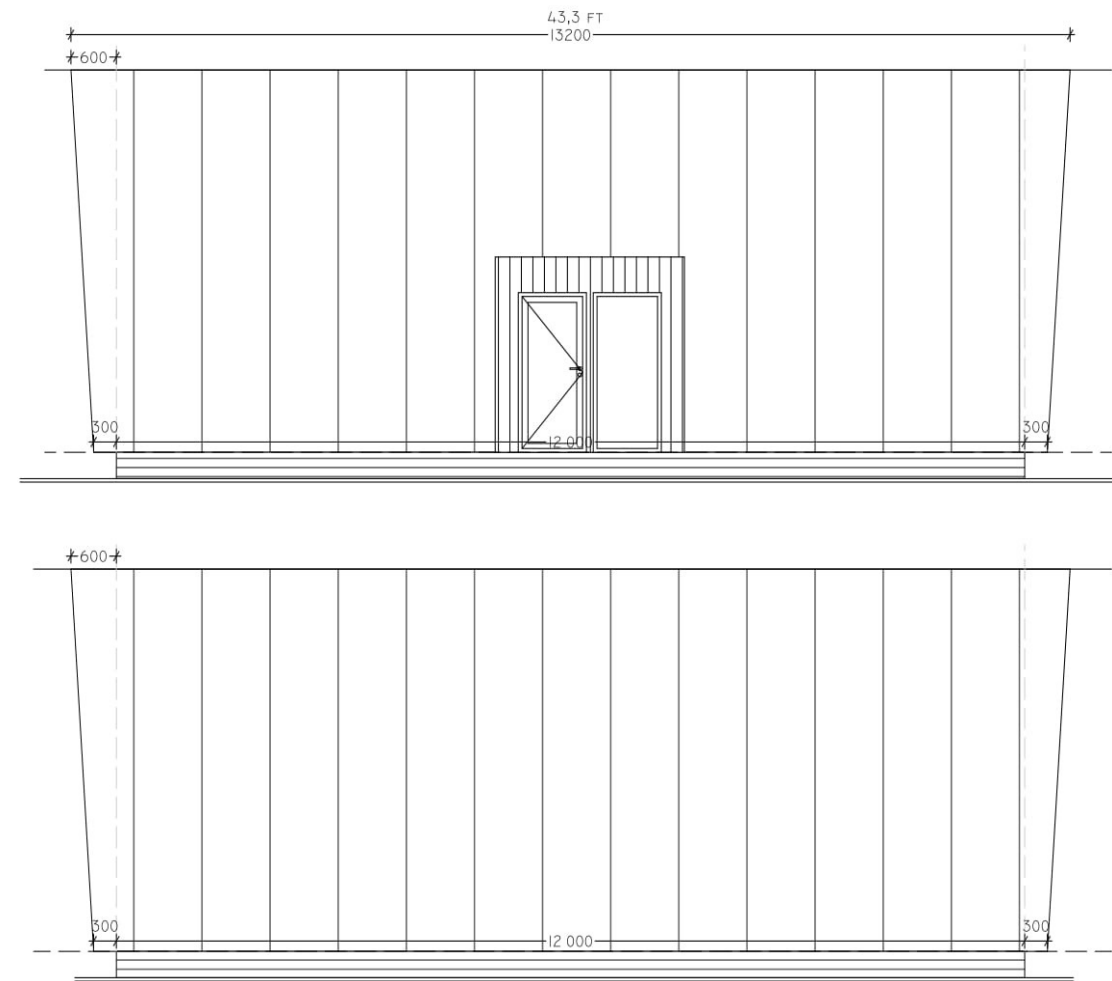
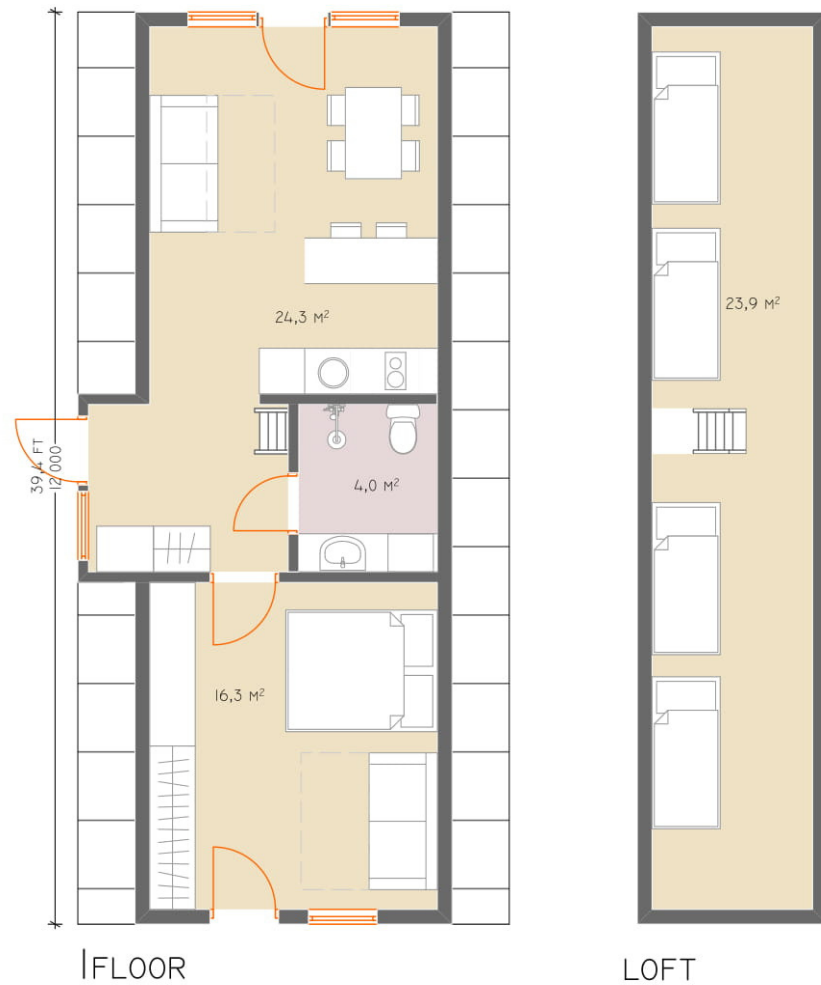


DU0120

GROSS BUILDING AREA 68,4 M²/ 736 FT²

NET AREA 68,5 M²/ 737 FT²

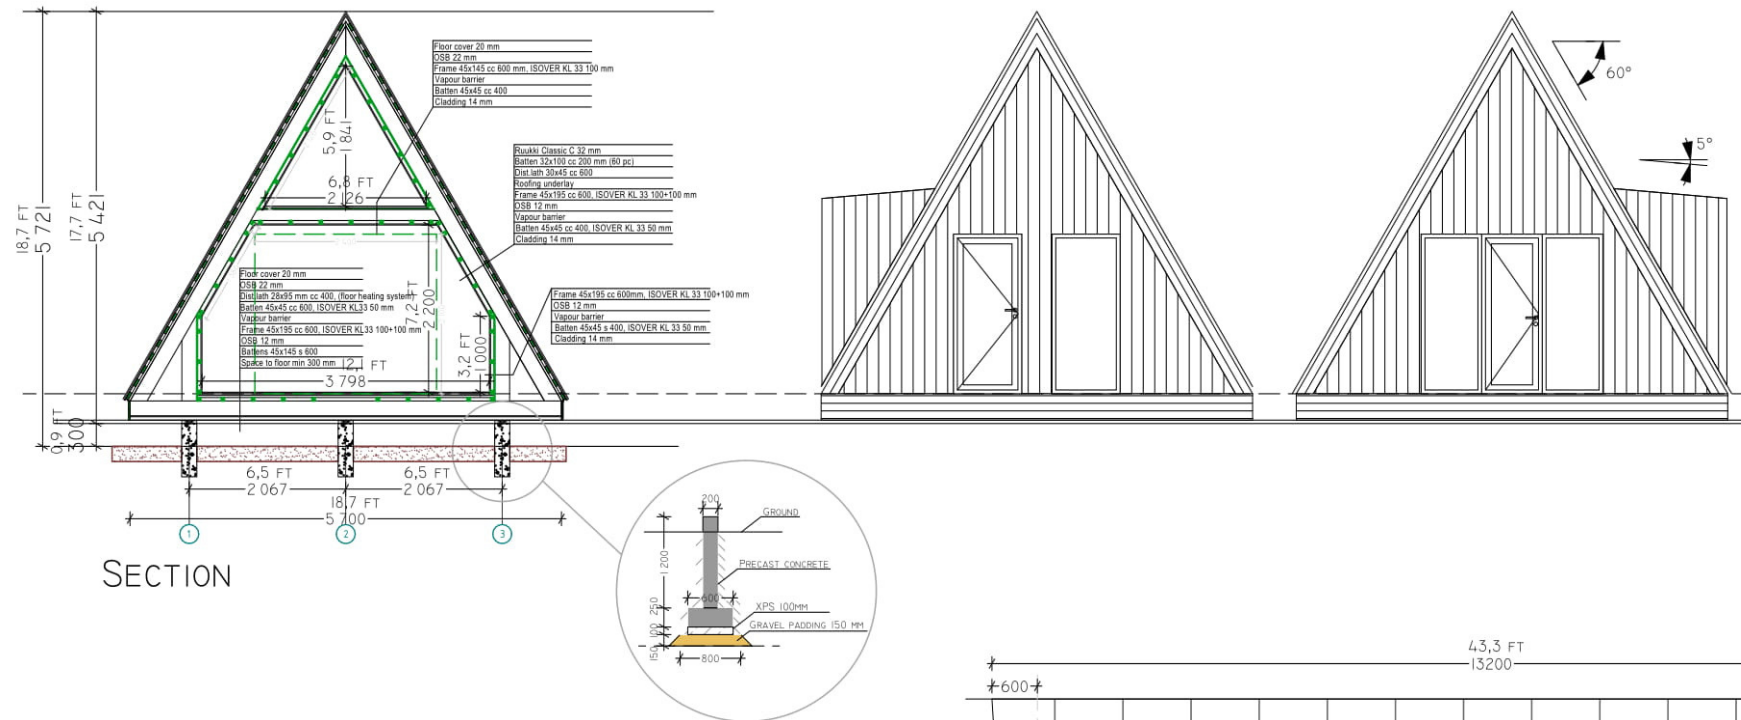

THESE DRAWINGS ARE FOR ILLUSTRATIVE PURPOSES. FINAL DETAILS AND DIMENSIONS WILL BE CHECKED AND FIXED ON CONSTRUCTION DRAWINGS