


DU057

GROSS BUILDING AREA 32,5 M2/ 349 FT2

NET AREA 30,0 M2/ 322 FT2

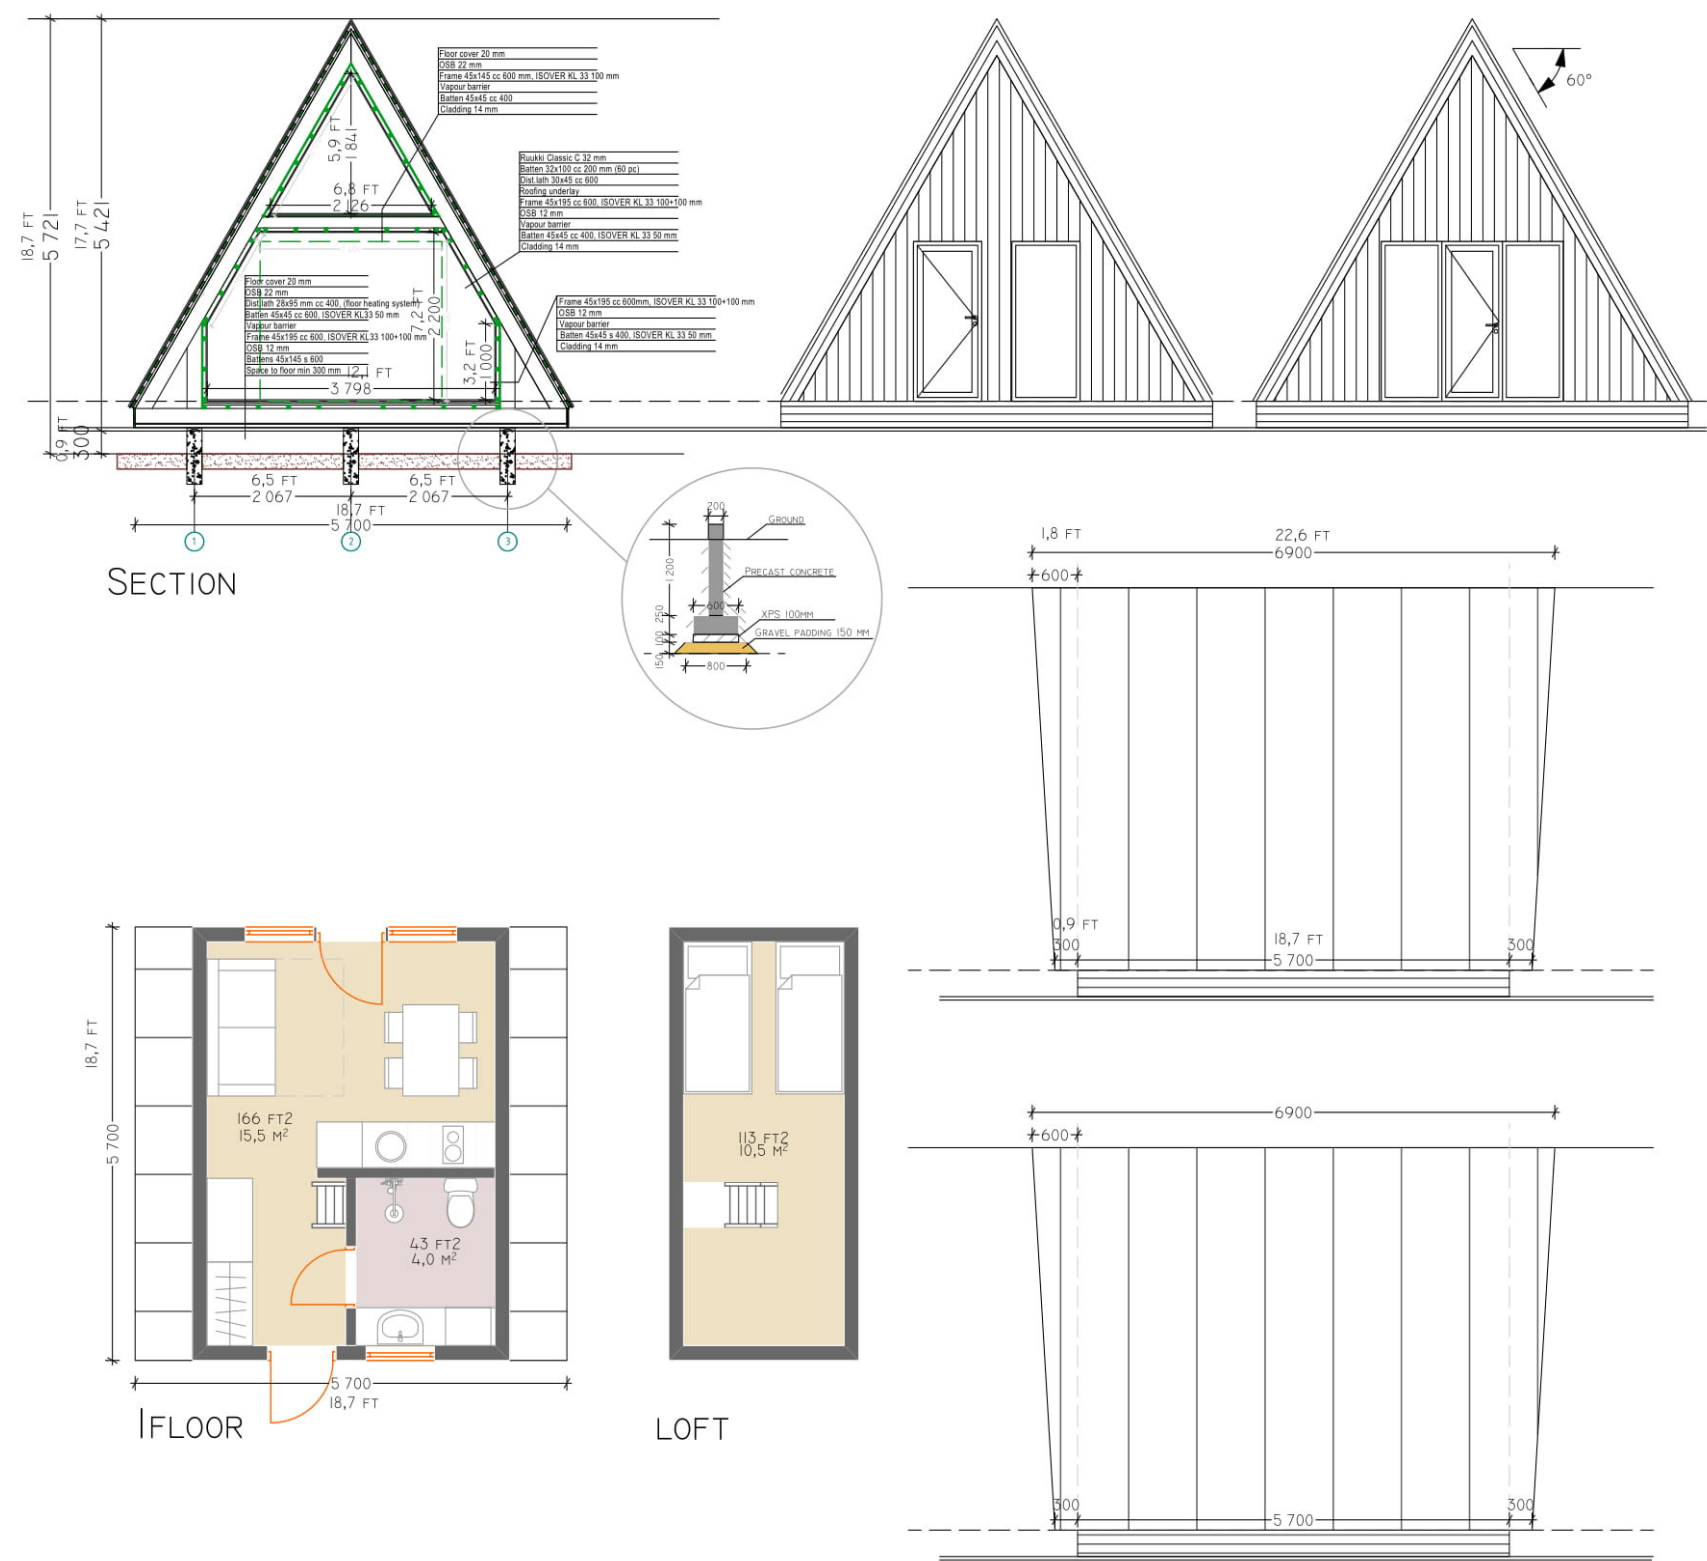

THESE DRAWINGS ARE FOR ILLUSTRATIVE PURPOSES. FINAL DETAILS AND DIMENSIONS WILL BE CHECKED AND FIXED ON CONSTRUCTION DRAWINGS