


SOLO75

GROSS BUILDING AREA 31,5 M2/ 339FT2

NET AREA 17 M2/ 182FT2

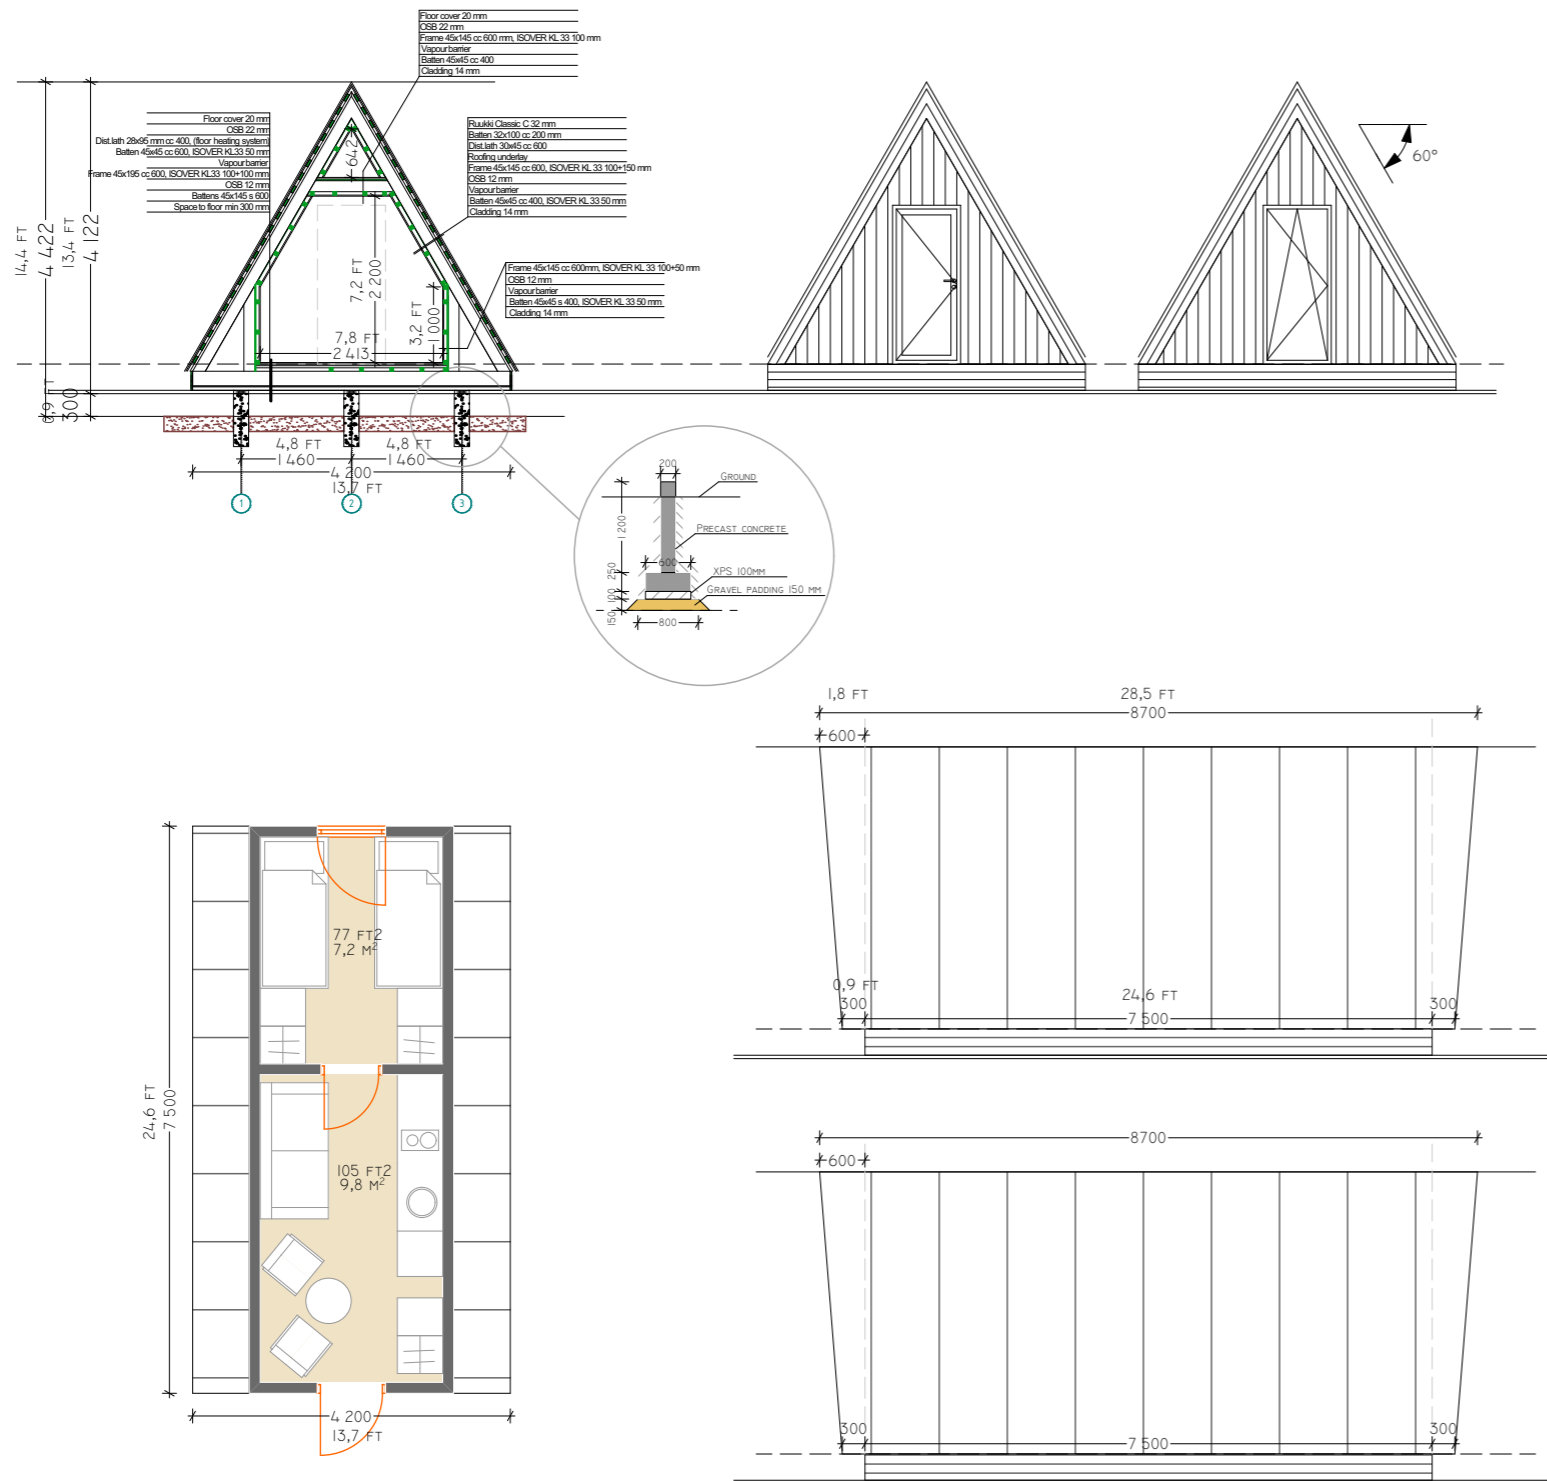

THESE DRAWINGS ARE FOR ILLUSTRATIVE PURPOSES. FINAL DETAILS AND DIMENSIONS WILL BE CHECKED AND FIXED ON CONSTRUCTION DRAWINGS

