


SOL075

GROSS BUILDING AREA 31,5 M²/ 339FT²

NET AREA 17 M²/ 182FT²

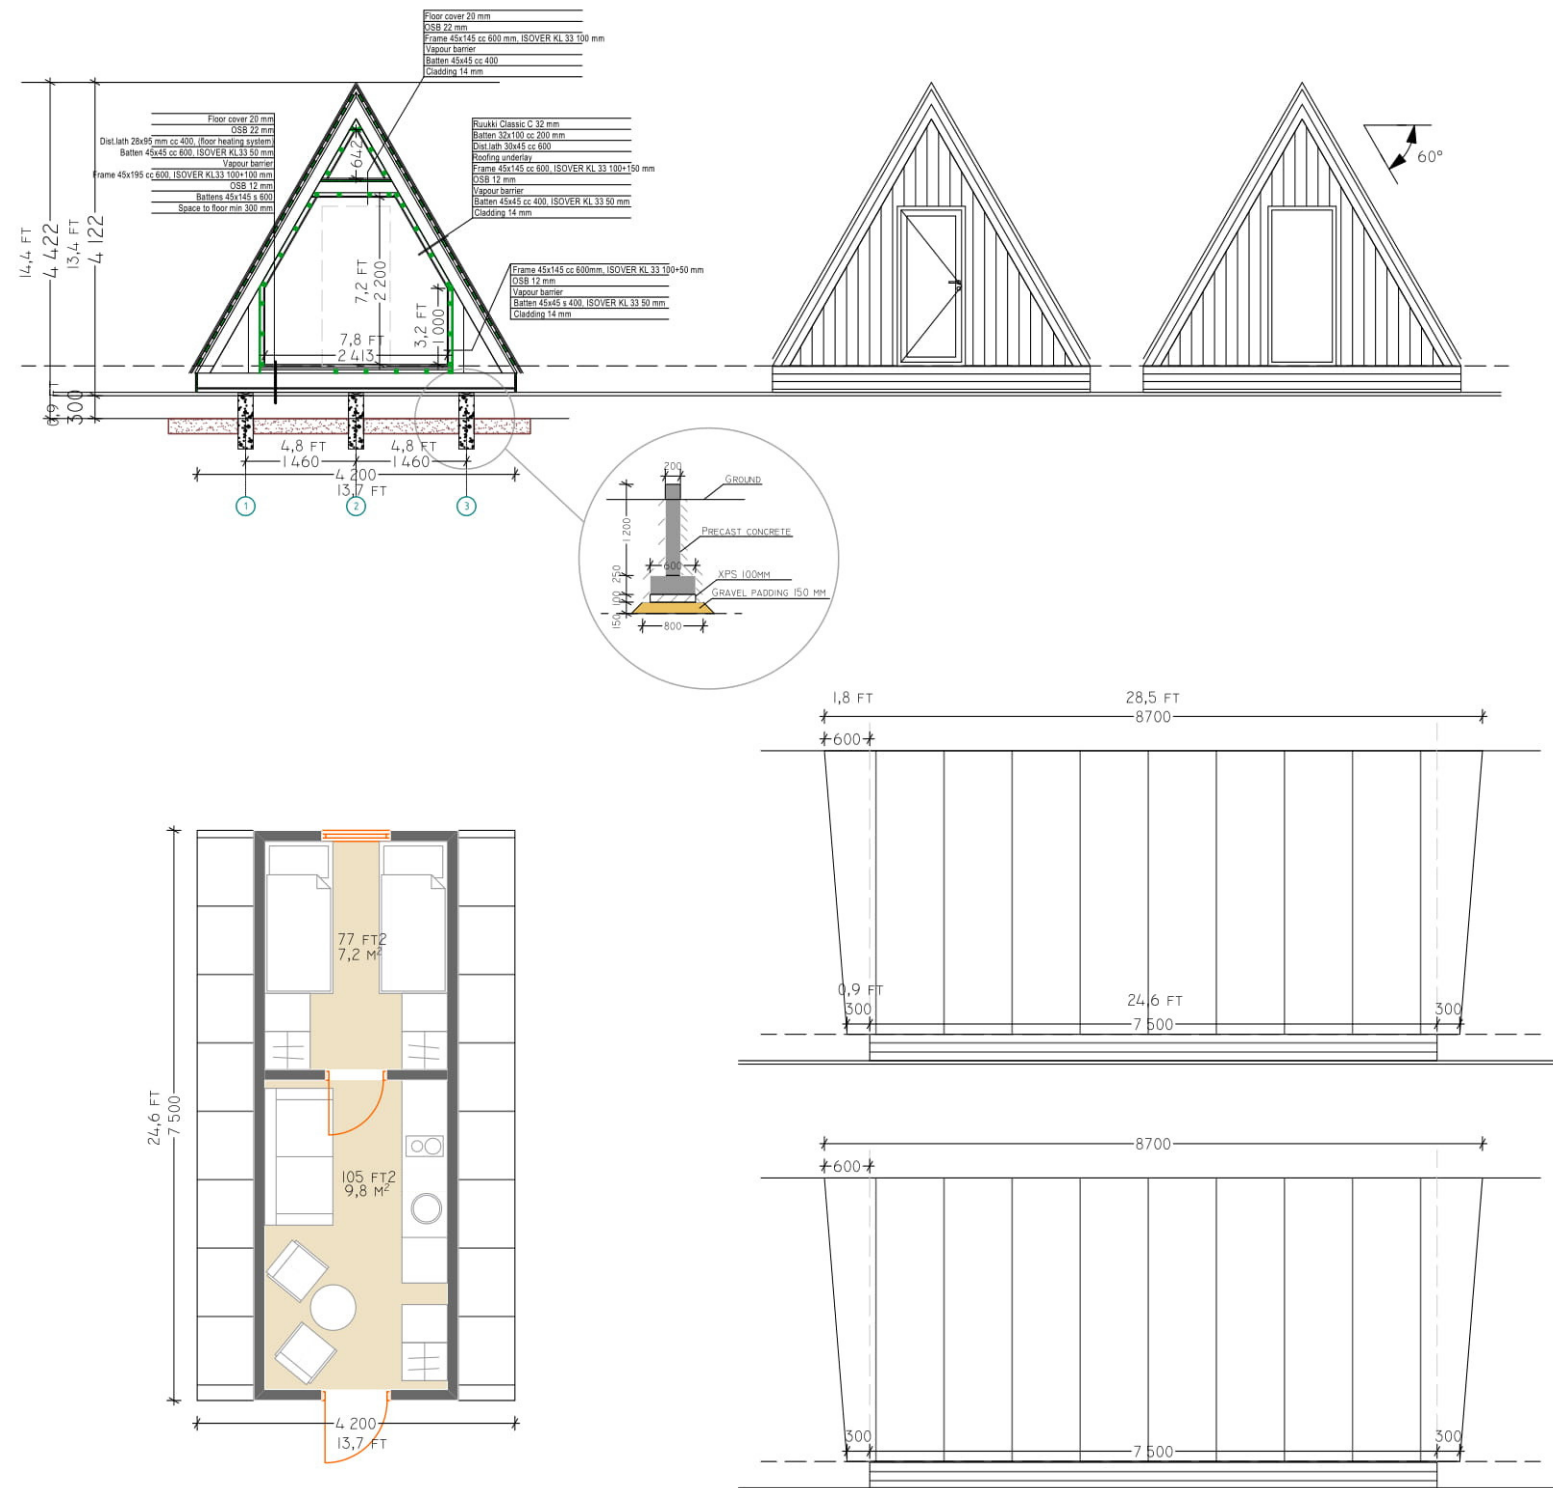

THESE DRAWINGS ARE FOR ILLUSTRATIVE PURPOSES. FINAL DETAILS AND DIMENSIONS WILL BE CHECKED AND FIXED ON CONSTRUCTION DRAWINGS