
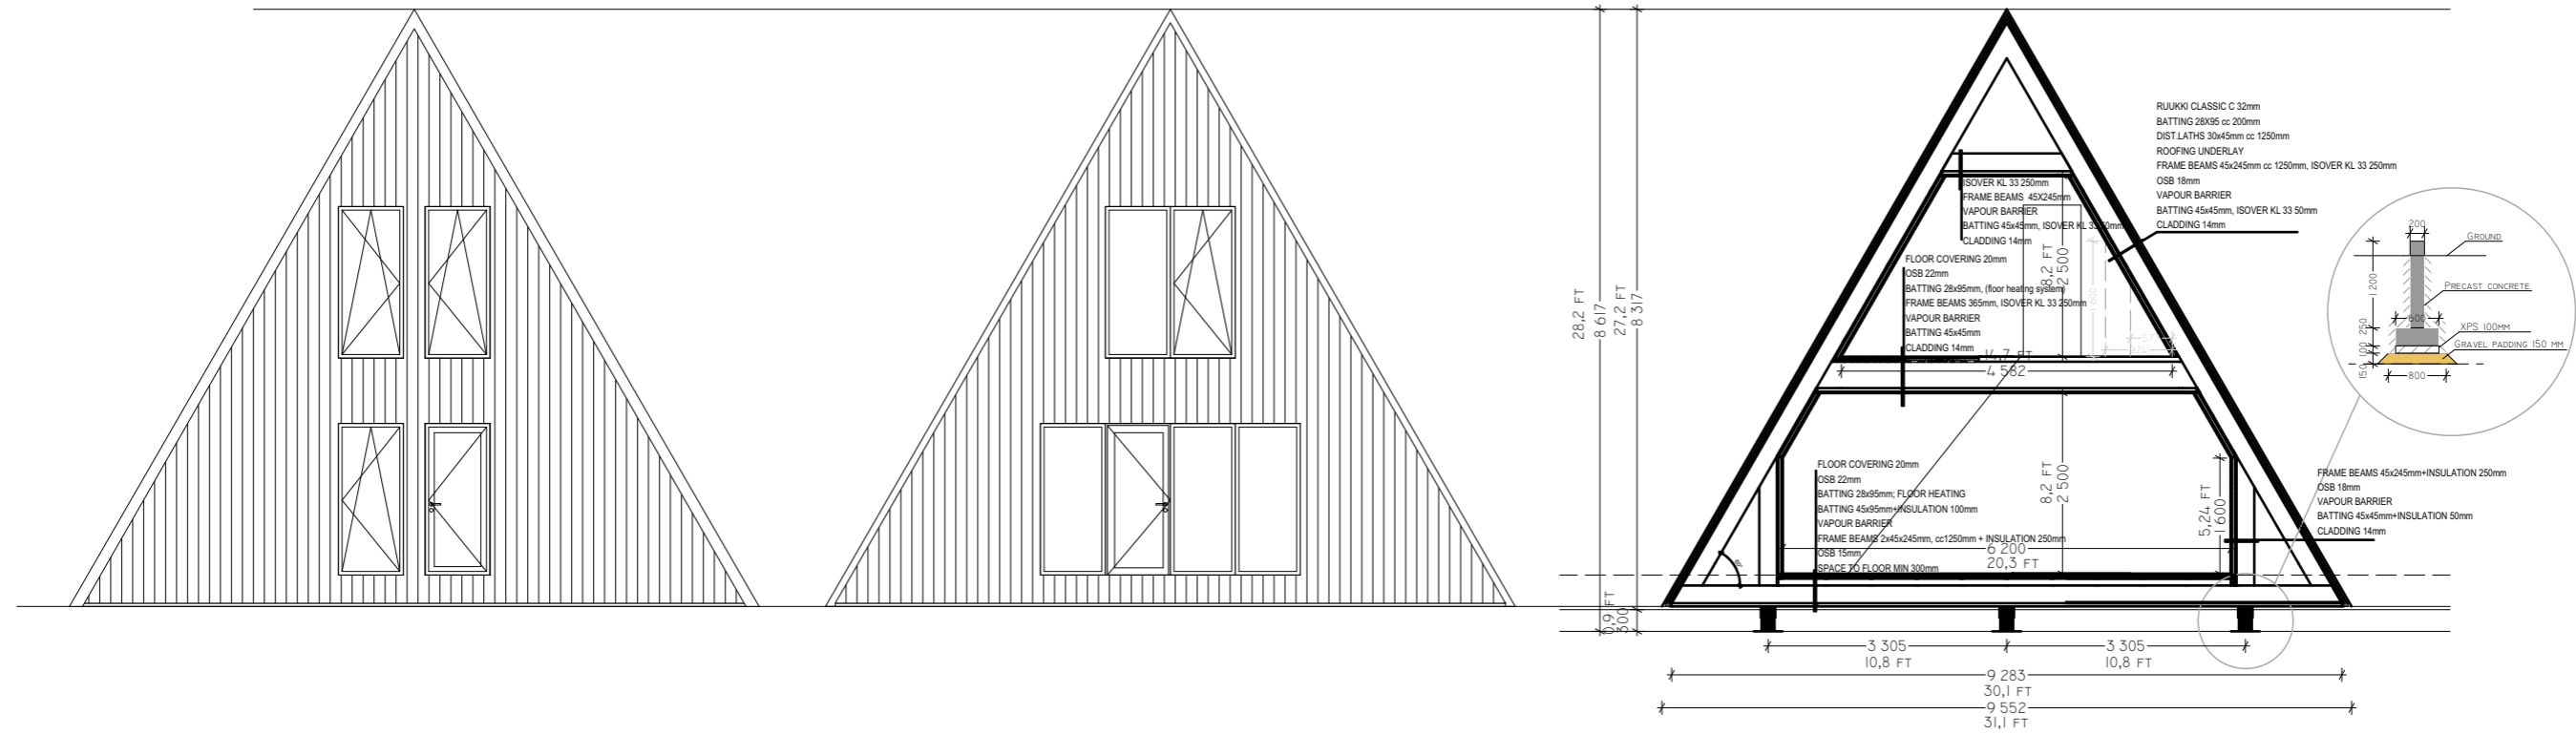
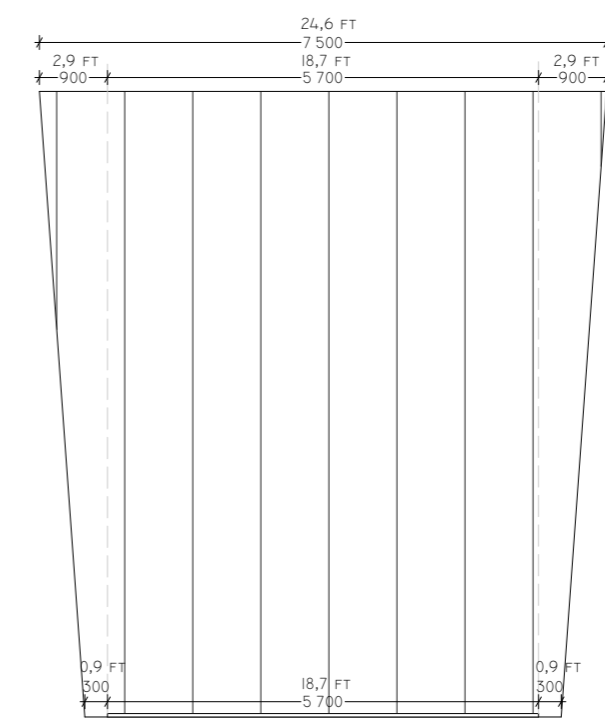
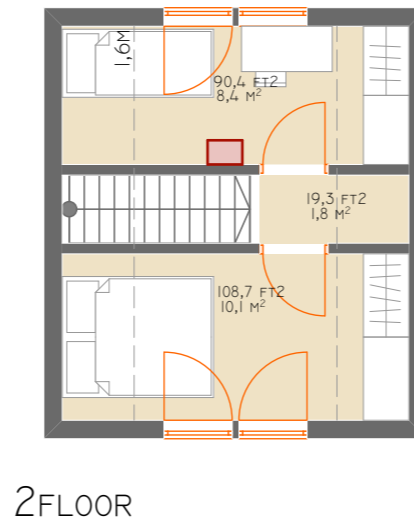


# TRIO57

GROSS BUILDING AREA 54,5M<sup>2</sup>/586FT<sup>2</sup>

NET AREA 51,7M<sup>2</sup>/556FT<sup>2</sup>

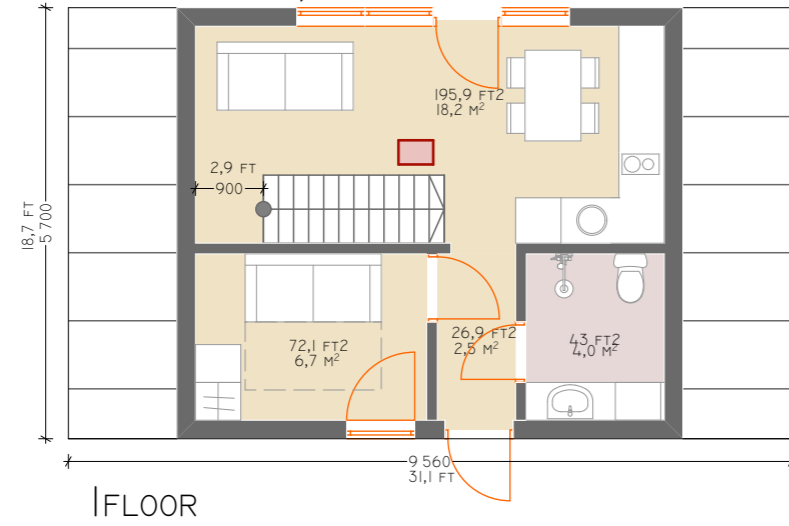

THESE DRAWINGS ARE FOR ILLUSTRATIVE PURPOSES. FINAL DETAILS AND DIMENSIONS WILL BE CHECKED AND FIXED ON CONSTRUCTION DRAWINGS