
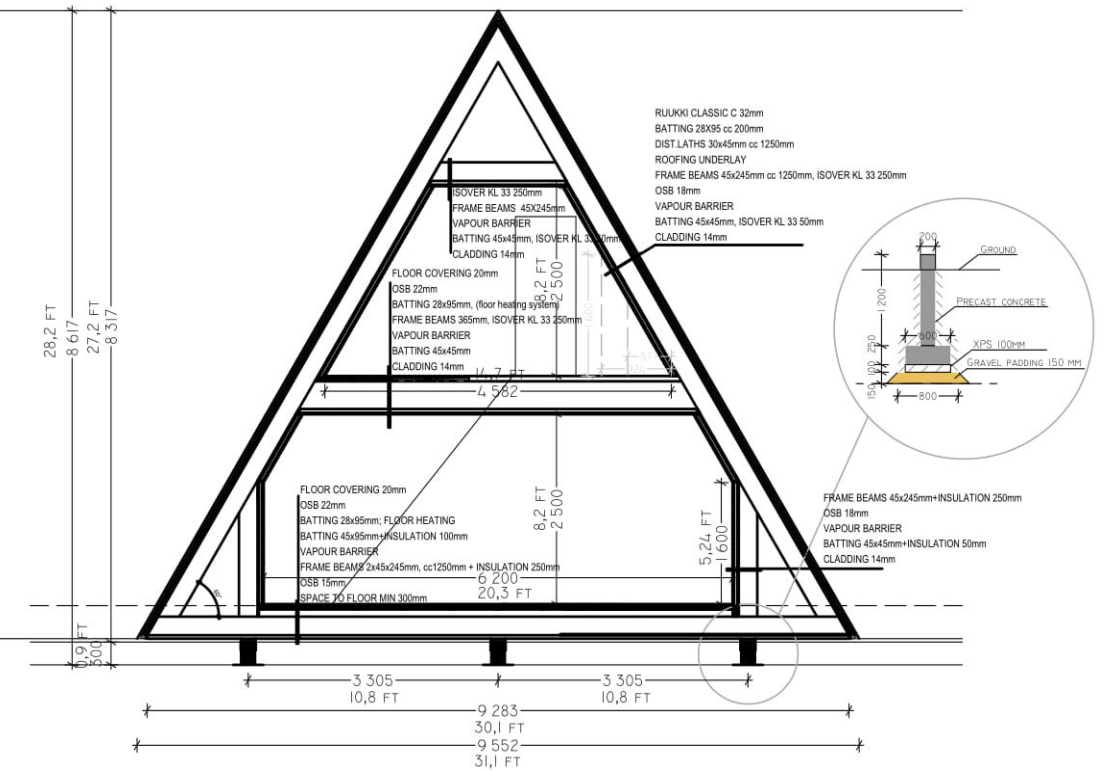
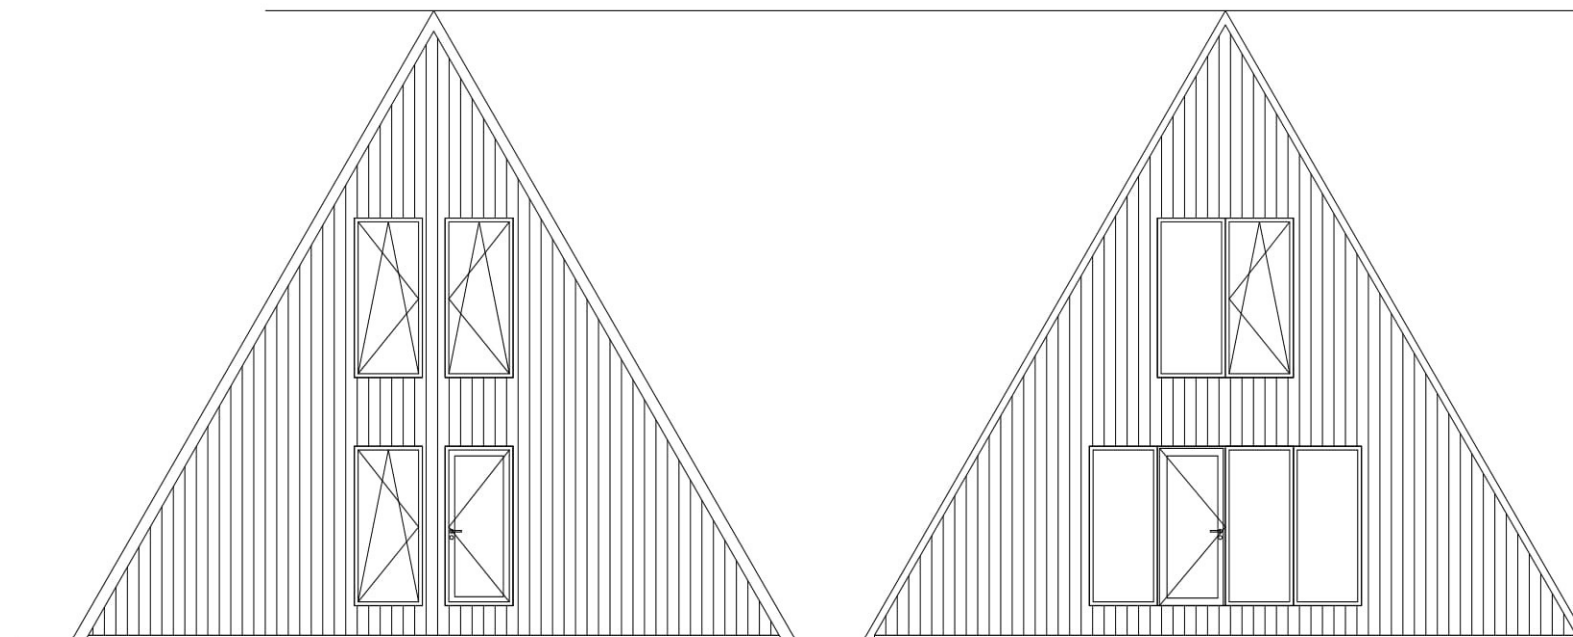
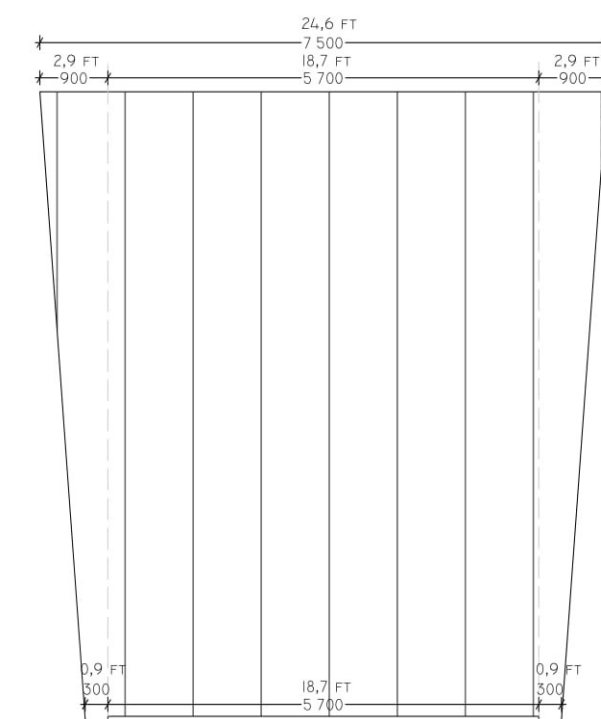
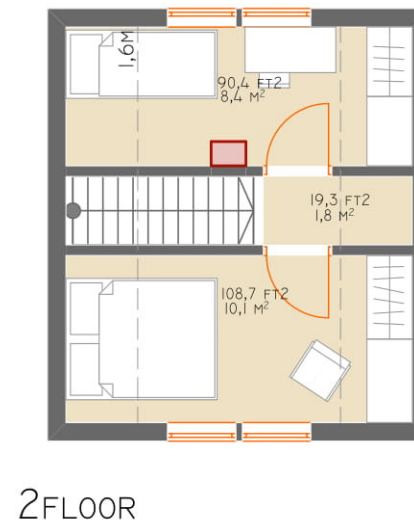


# TRI057

GROSS BUILDING AREA 54,5M2/586FT2

NET AREA 51,7M2/556FT2

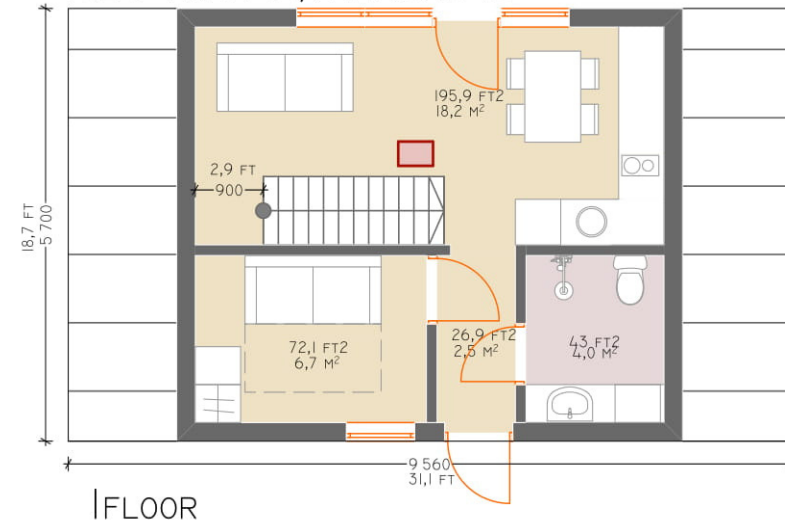

THESE DRAWINGS ARE FOR ILLUSTRATIVE PURPOSES. FINAL DETAILS AND DIMENSIONS WILL BE CHECKED AND FIXED ON CONSTRUCTION DRAWINGS